



APPROXIMATE QUANTITIES	
PATIO	440 SF ±
LANDING	50 SF ±
STONE WALL W/ 24" FOOTER (FREESTANDING - DOUBLE FACED)	16 LF ±
STONE PIERS (18" SQ. X 42" HIGH)	2 EA

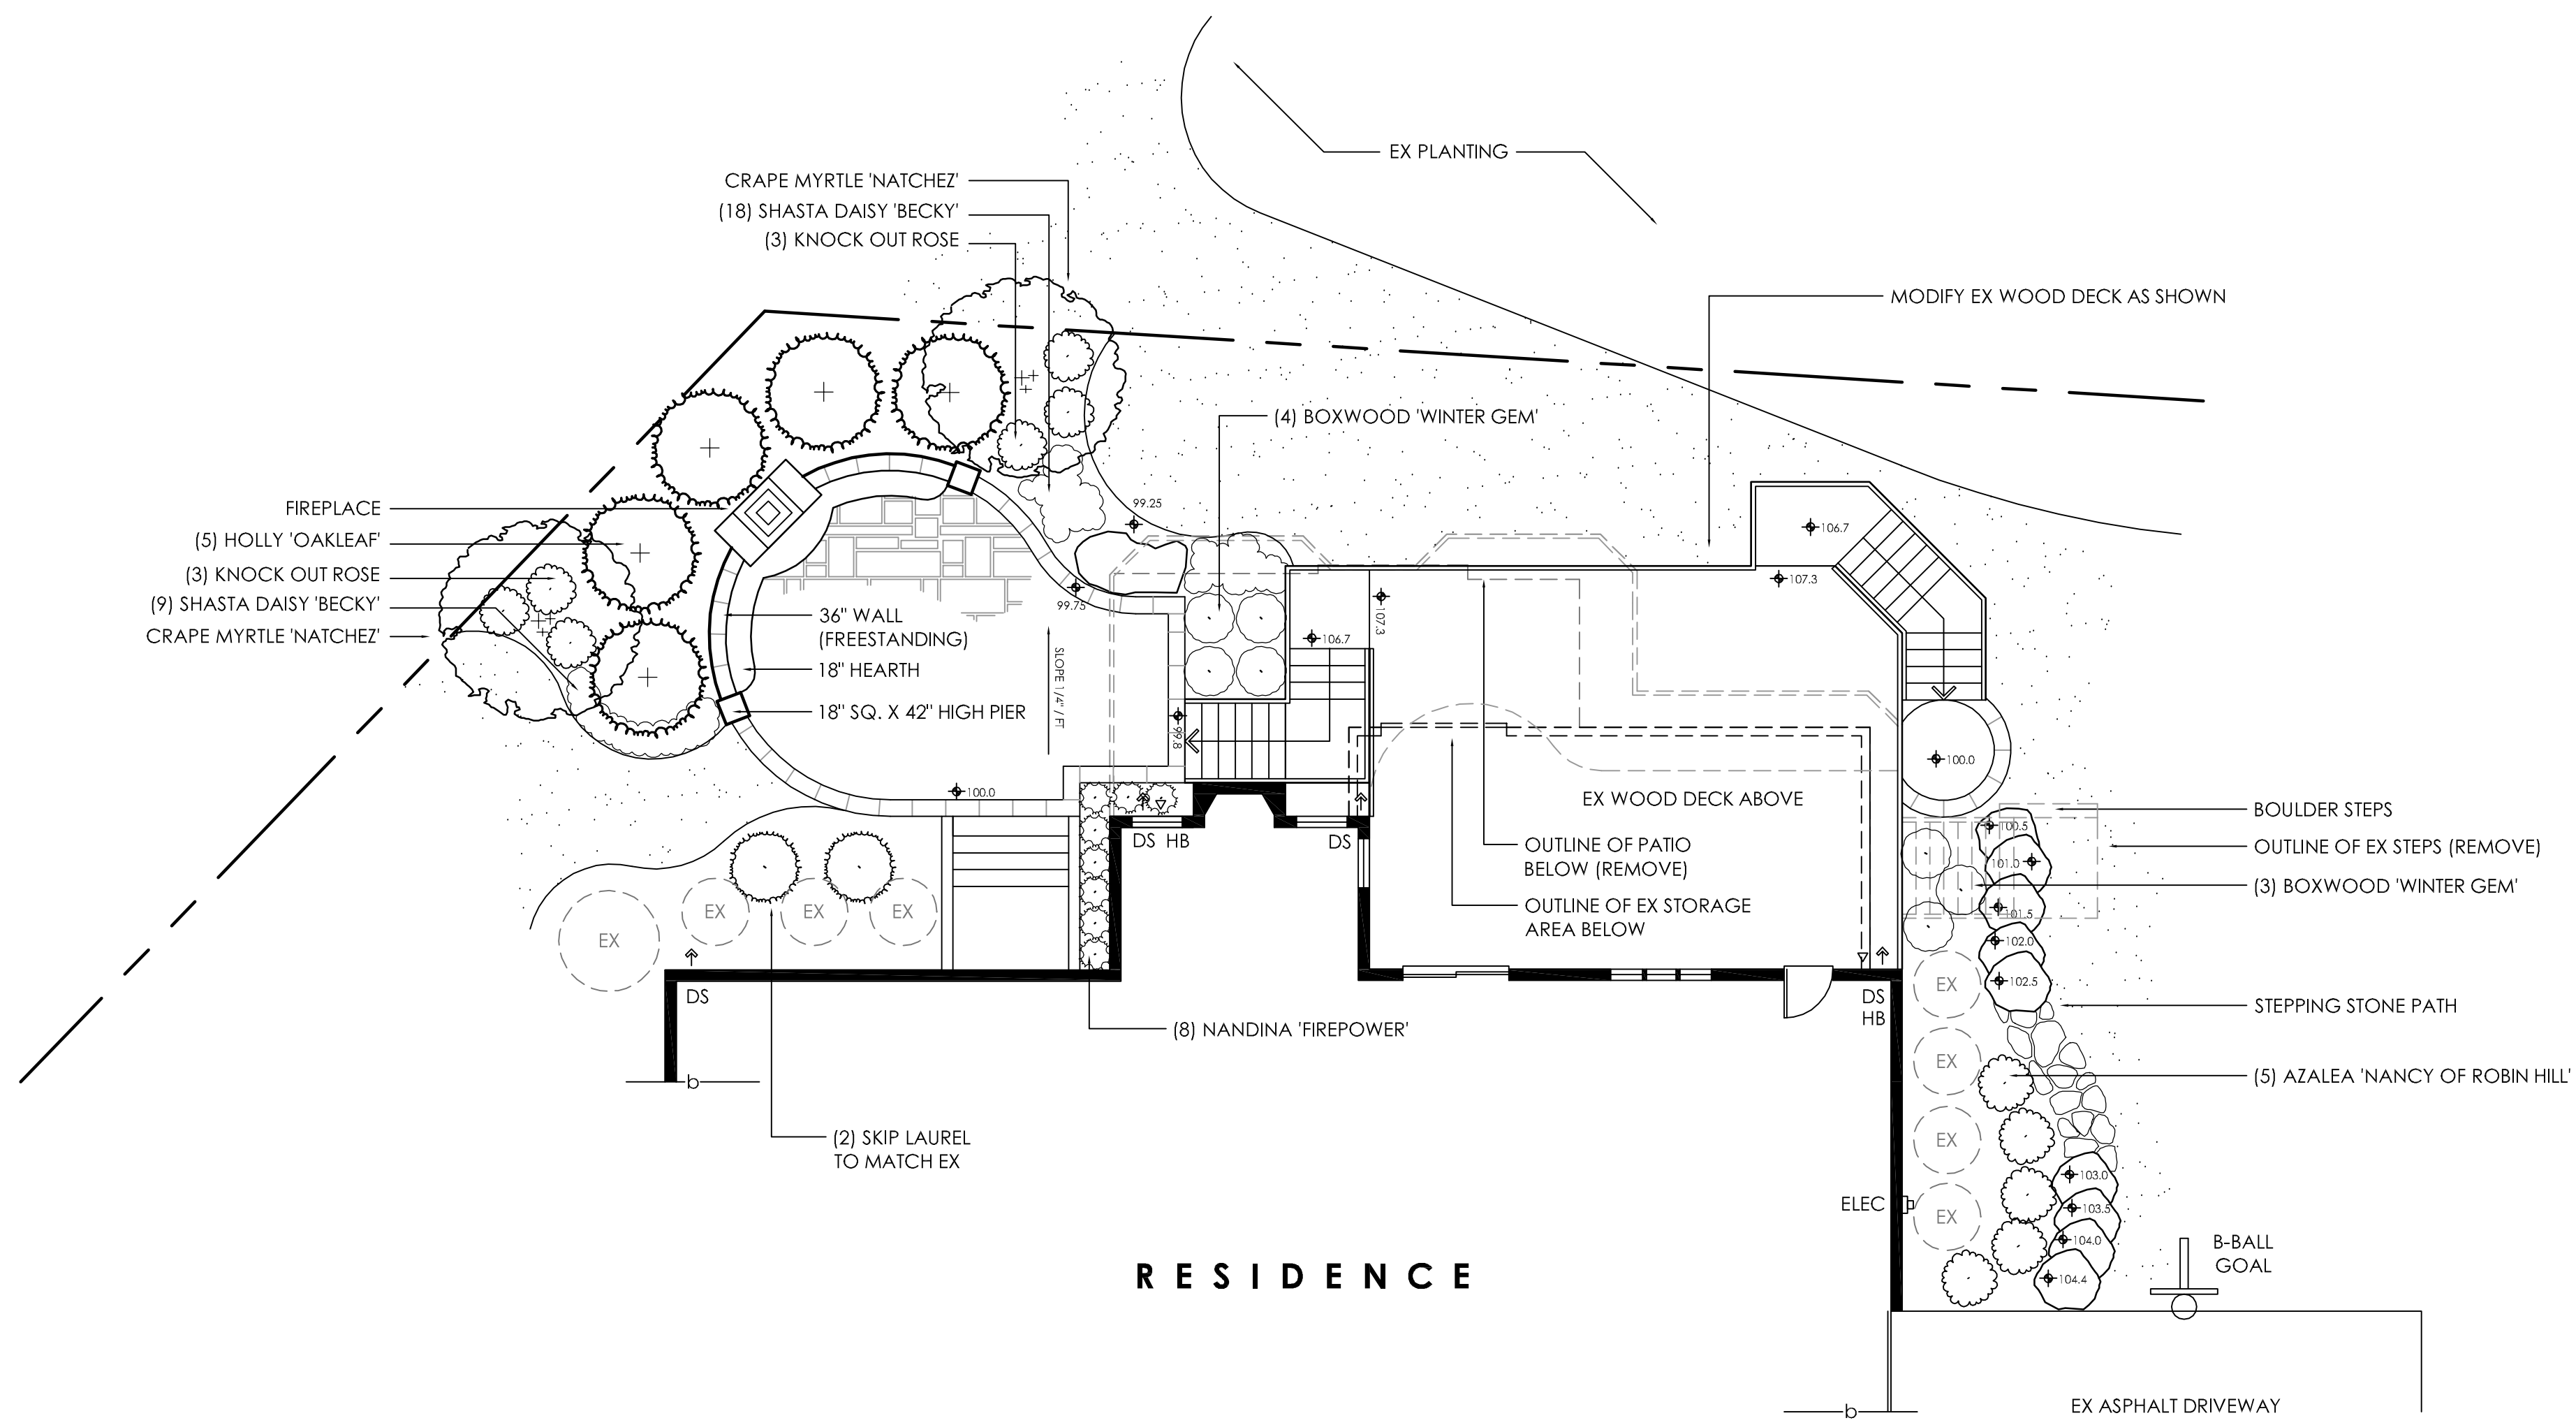

DECEMBER 18, 2012  
 NOVEMBER 29, 2012



SCALE 1/8" =

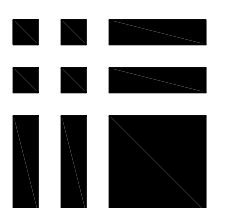

10962 SOUTHCOATE VILLAGE DRIVE BEALETON, VA 22712

PH. 540 439-1178 FAX 540 301-1393

WWW.CREATIVEDESIGNLANDSCAPES.COM